


COUNTY OF LEE

PREPARED UNDER THE DIRECTION OF THE
STATE OF ALABAMA
DEPARTMENT OF REVENUE
AD VALOREM TAX DIVISION


PREPARED BY
TELEPHONE GEORINIS
REVISED BY TELEPHONE GEORINIS
SCALE 1" = 100'
DATE OF MAP SEPT. 1974



COUNTY LOCATOR

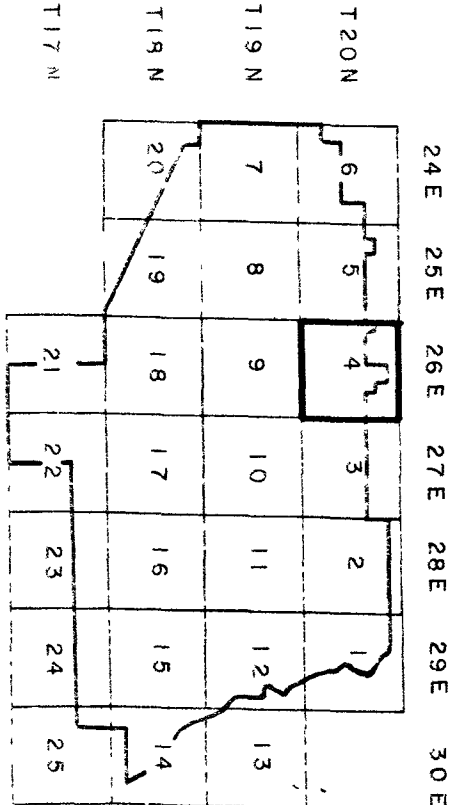

TOWNSHIP LOCATOR

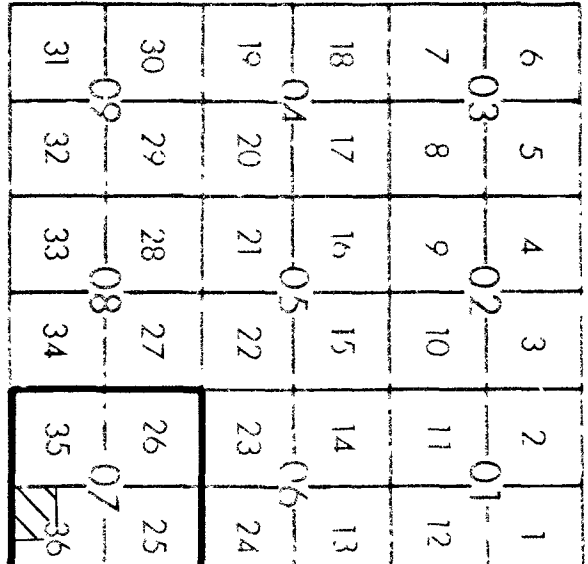

SUB-SHEET INDEX

1	2	1
4	3	4
1	2	1

8-16

LEGEND

STATE LINE
COUNTY LINE
CORPORATION LINE
DISTRICT LINE
ROAD R/W
RAILROAD R/W
PROPERTY LINE
LAND HOOD
INTERIOR TRACT LINE OR
ORIGINAL TRACT LINE
SUBDIVISION LOT NUMBER
PARCEL NUMBER
BLOCK LIMIT
(WHERE APPLICABLE)
OWNERSHIP MAP BLOCK
(WHERE APPLICABLE)
CHURCHES, SCHOOLS,
CEMETERIES, AIRPORTS,
ETC.
BY NAME


DATE	BY	REVISIONS
10-1-81	UPD	CHANGES OR ADDITIONS
10-1-81	UPD	
10-1-81	UPD	
10-1-81	UPD	
10-1-81	UPD	

SECTIONS 36

TOWNSHIP 20 NORTH RANGE 26 EAST

43-04-07-36-3

MAP NUMBER

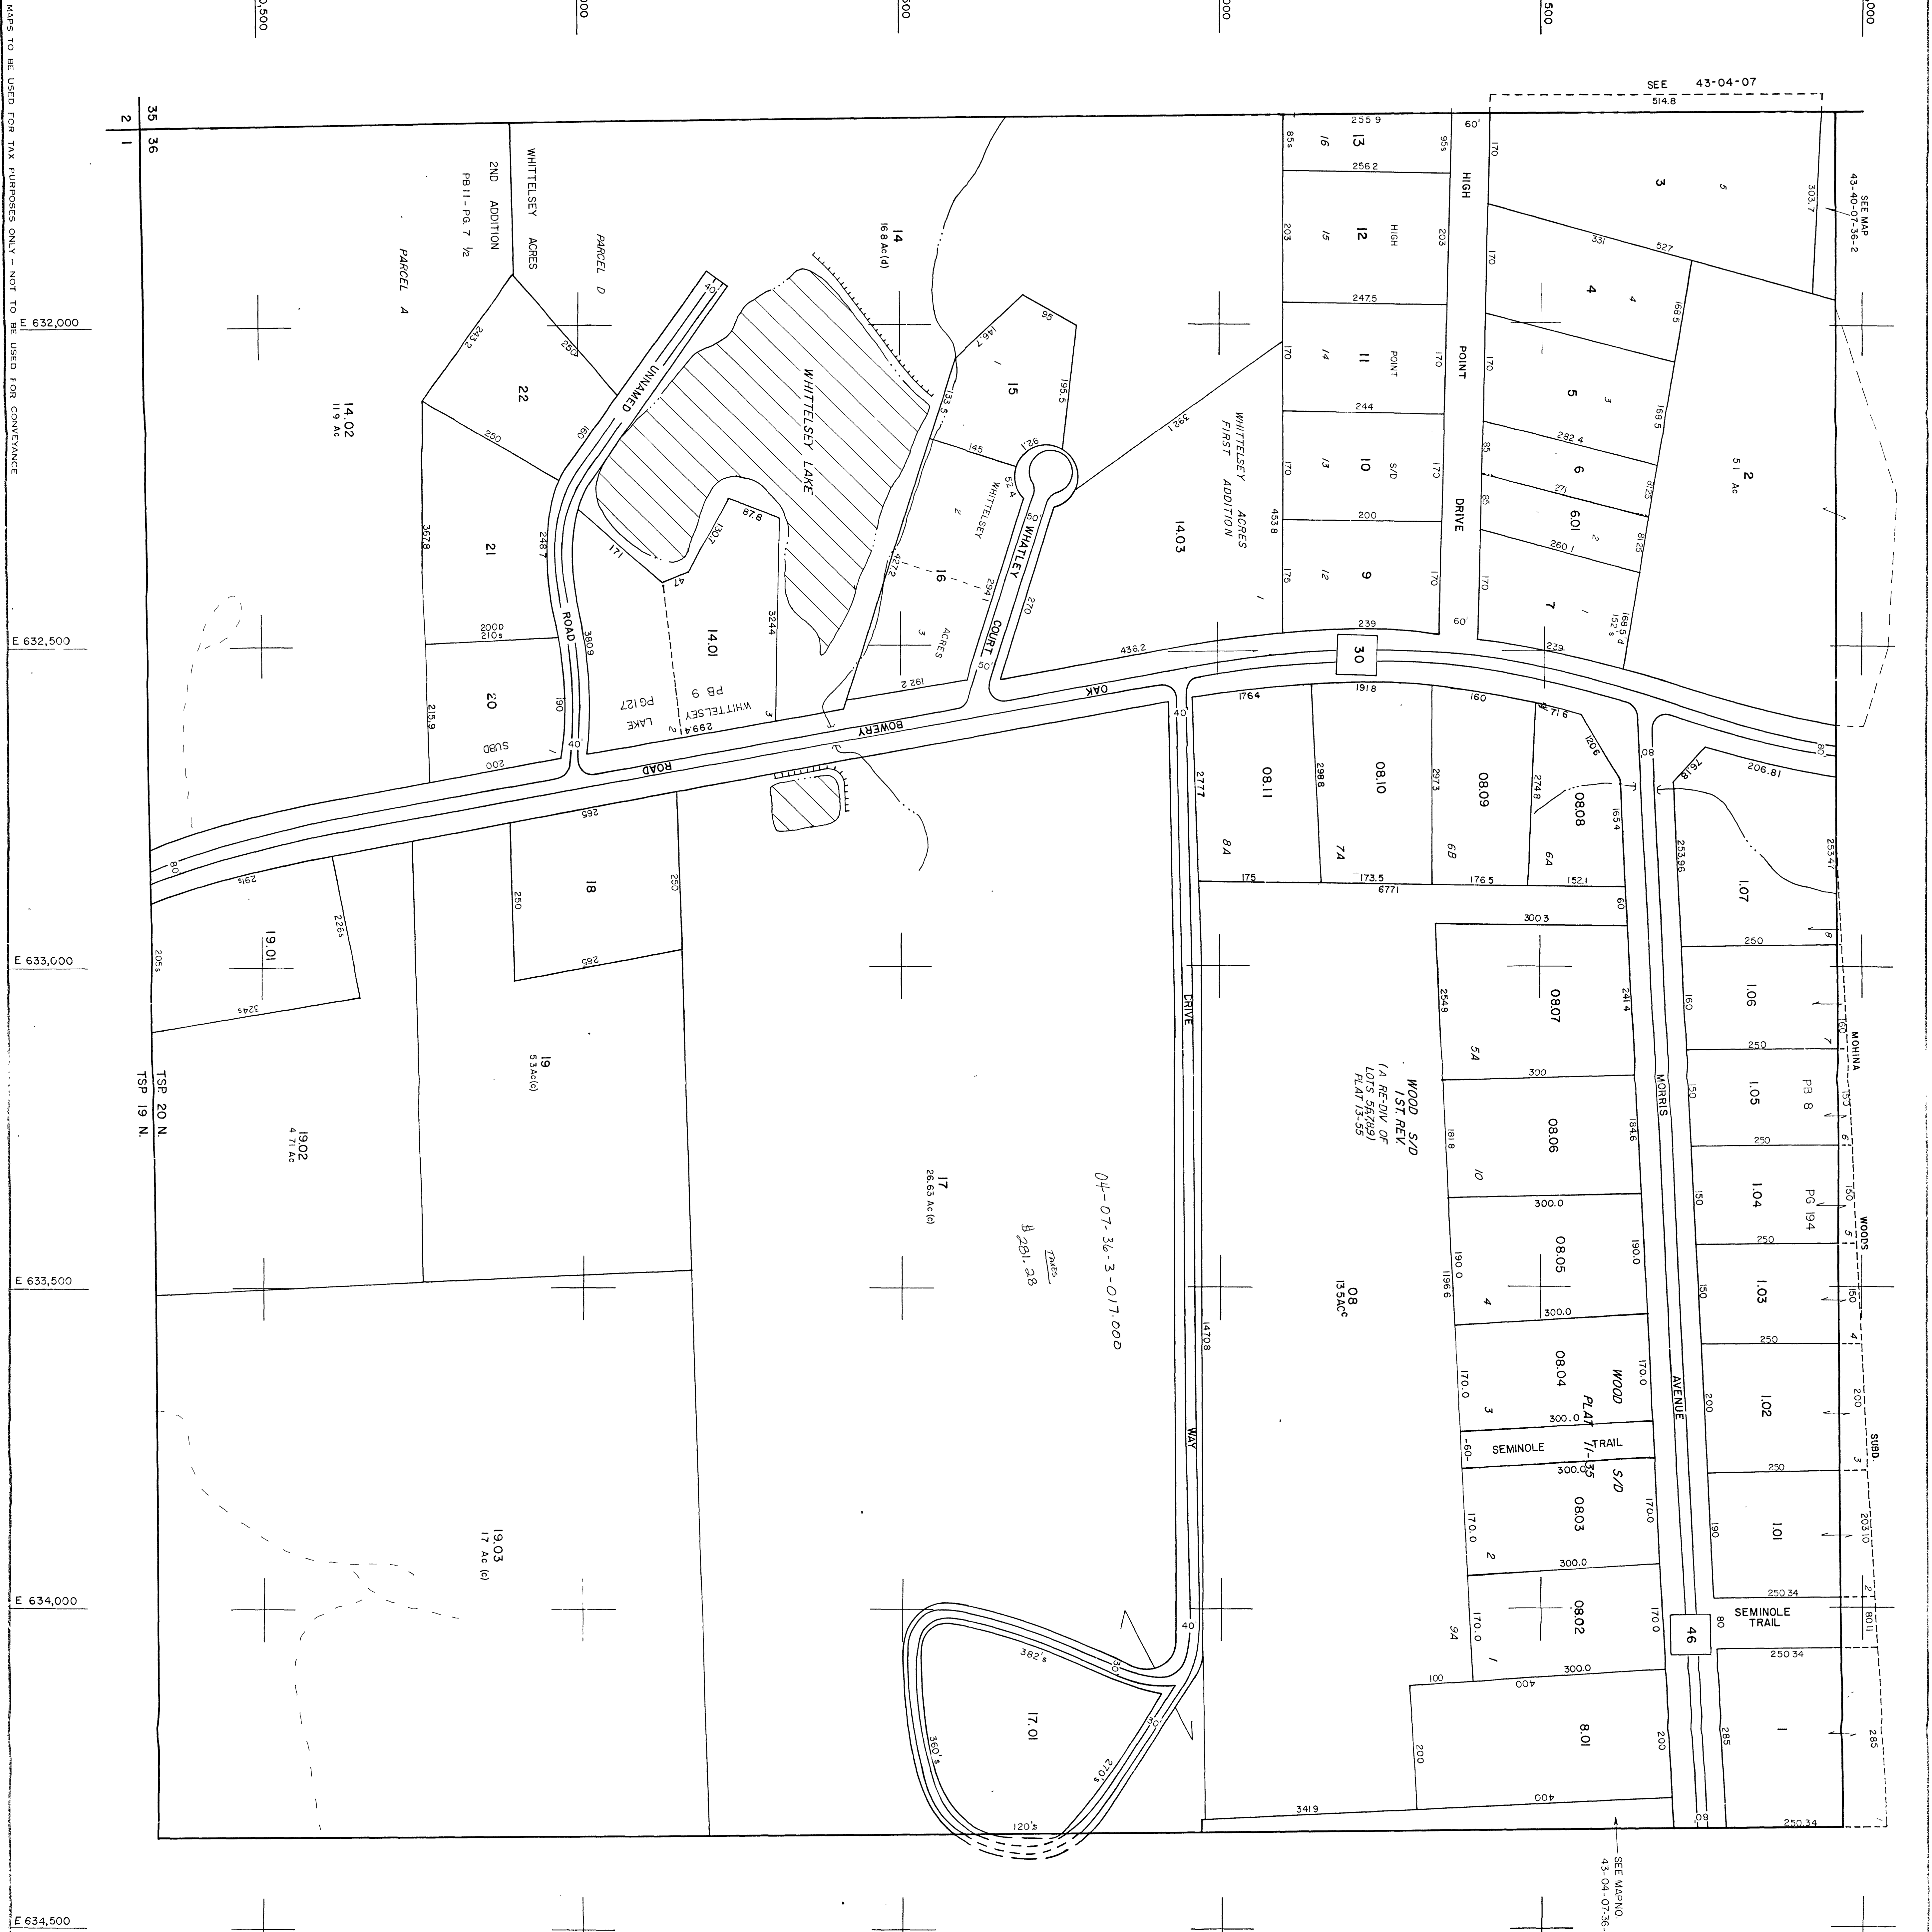

MAPS TO BE USED FOR TAX PURPOSES ONLY - NOT TO BE USED FOR CONVEYANCE